




— Obstoječa signalizacija

— Nova signalizacija

— Gradbiščna ograja

F13-1

Merilo 1:750

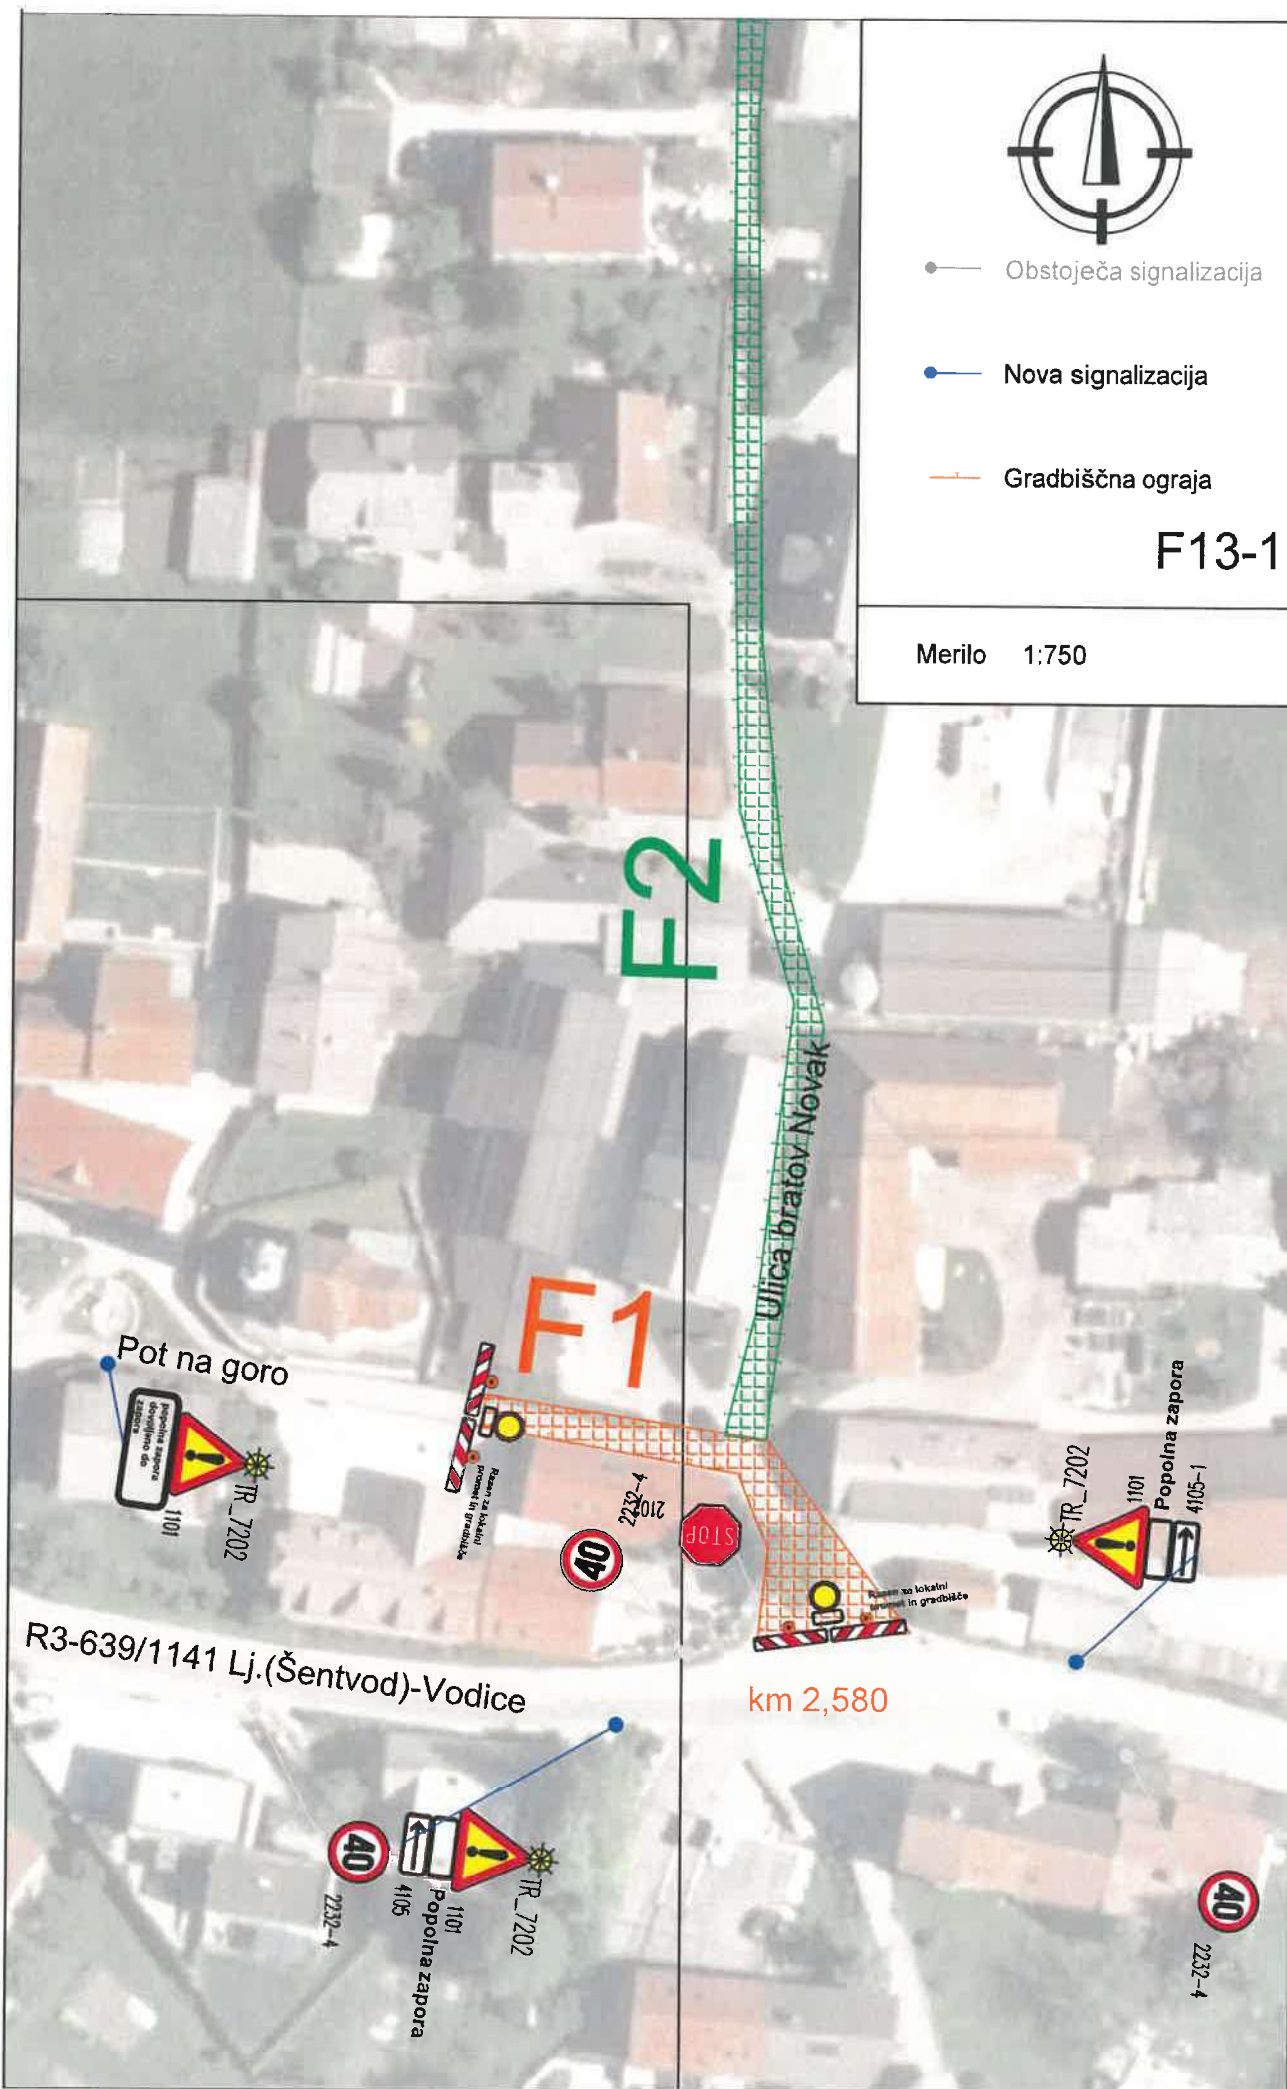


Pot na goro



F1




km 2,580

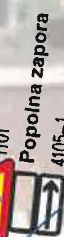

R3-639/1141 Lj.(Šentvod)-Vodice



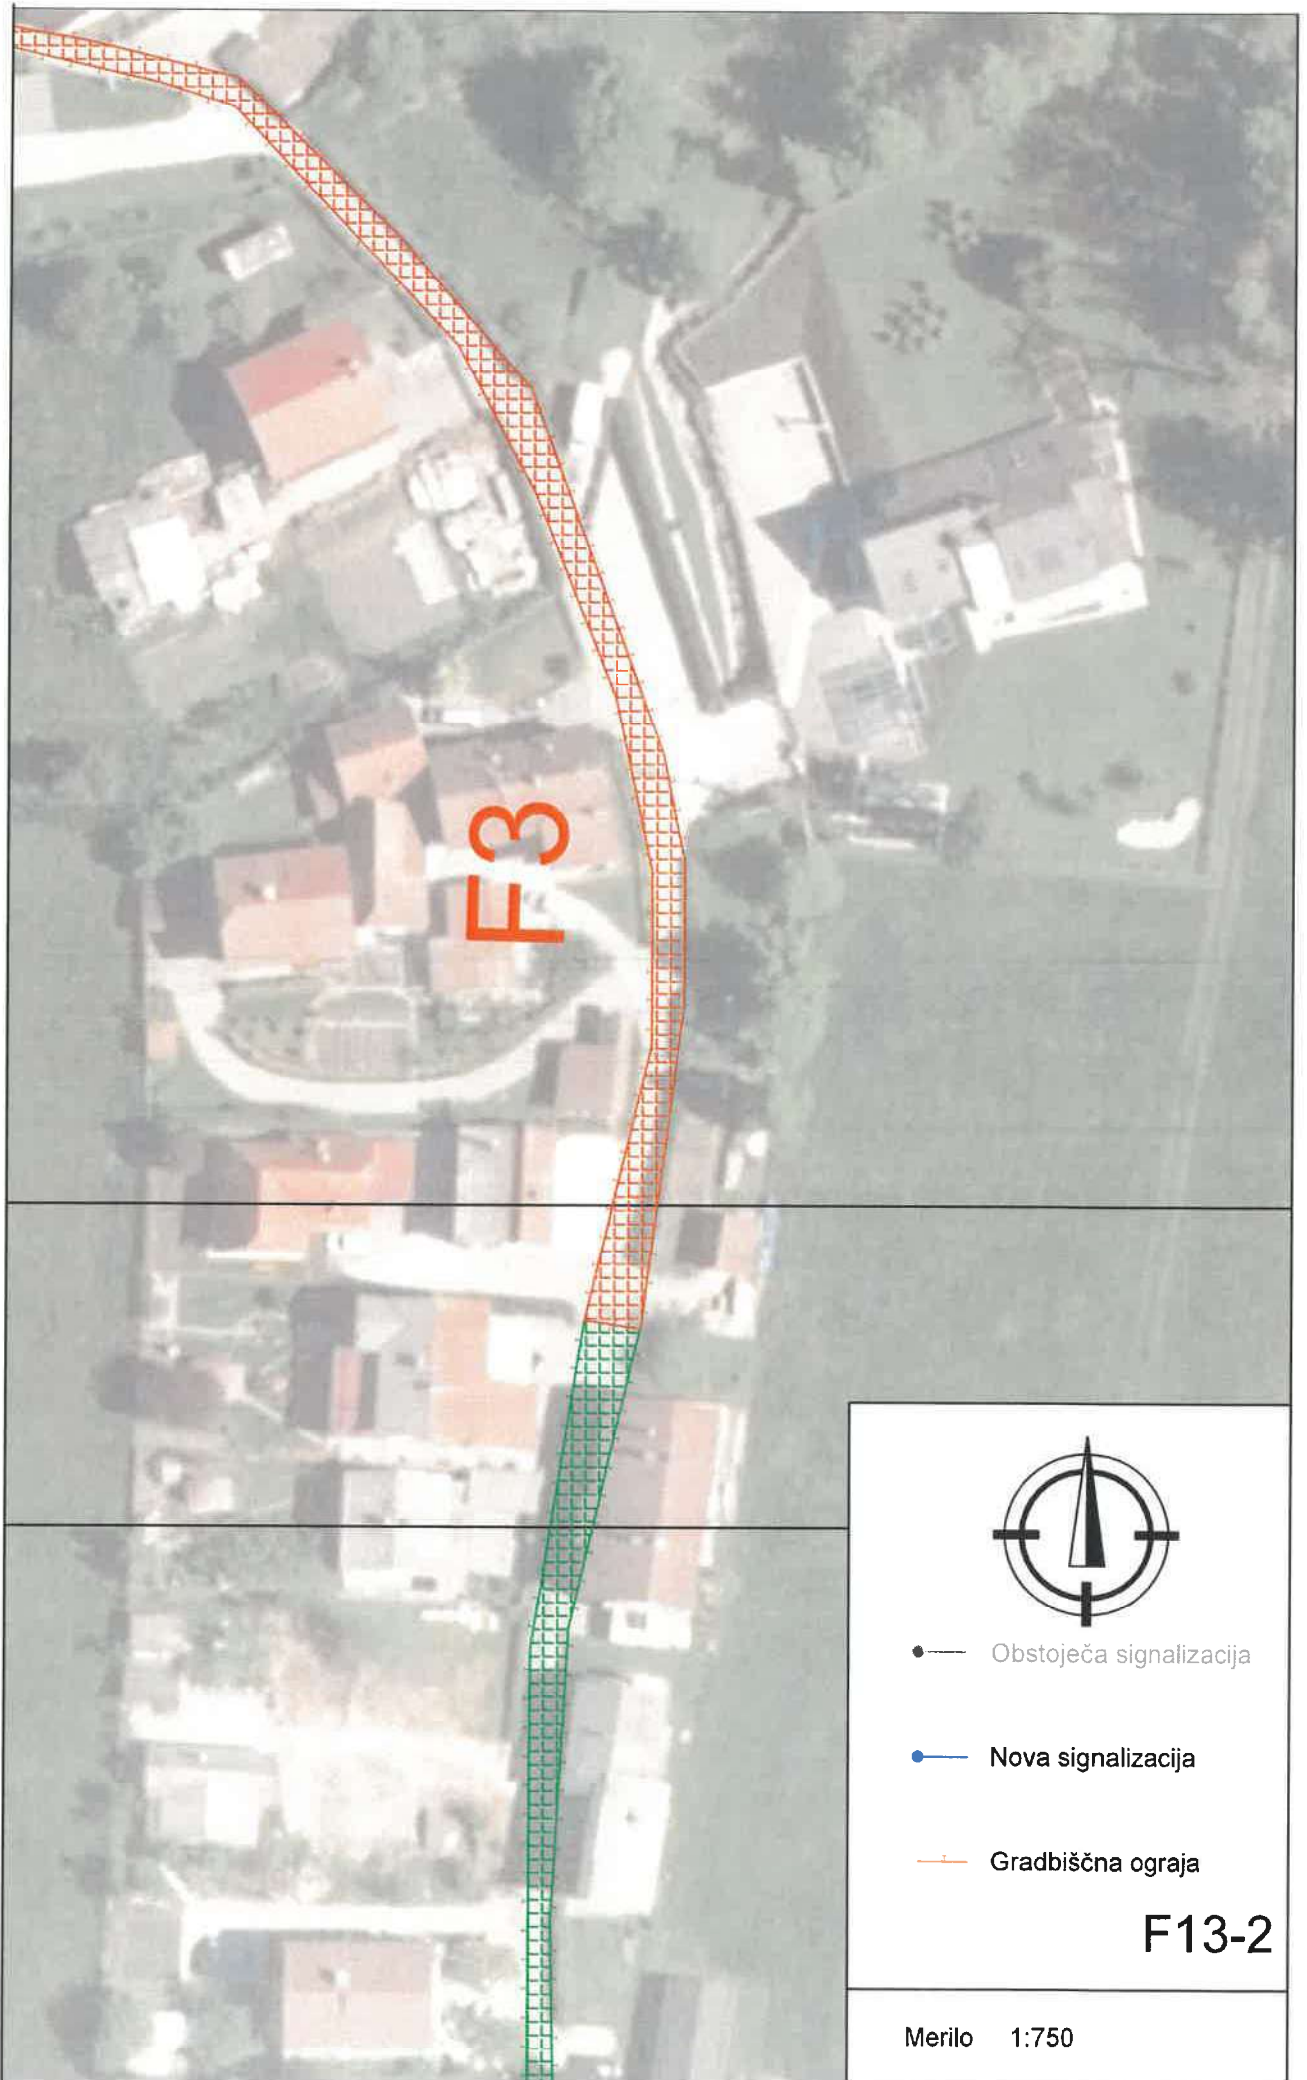

F3




● — Obstoječa signalizacija

● — Nova signalizacija

— Gradbiščna ograja

F13-2

Merilo 1:750

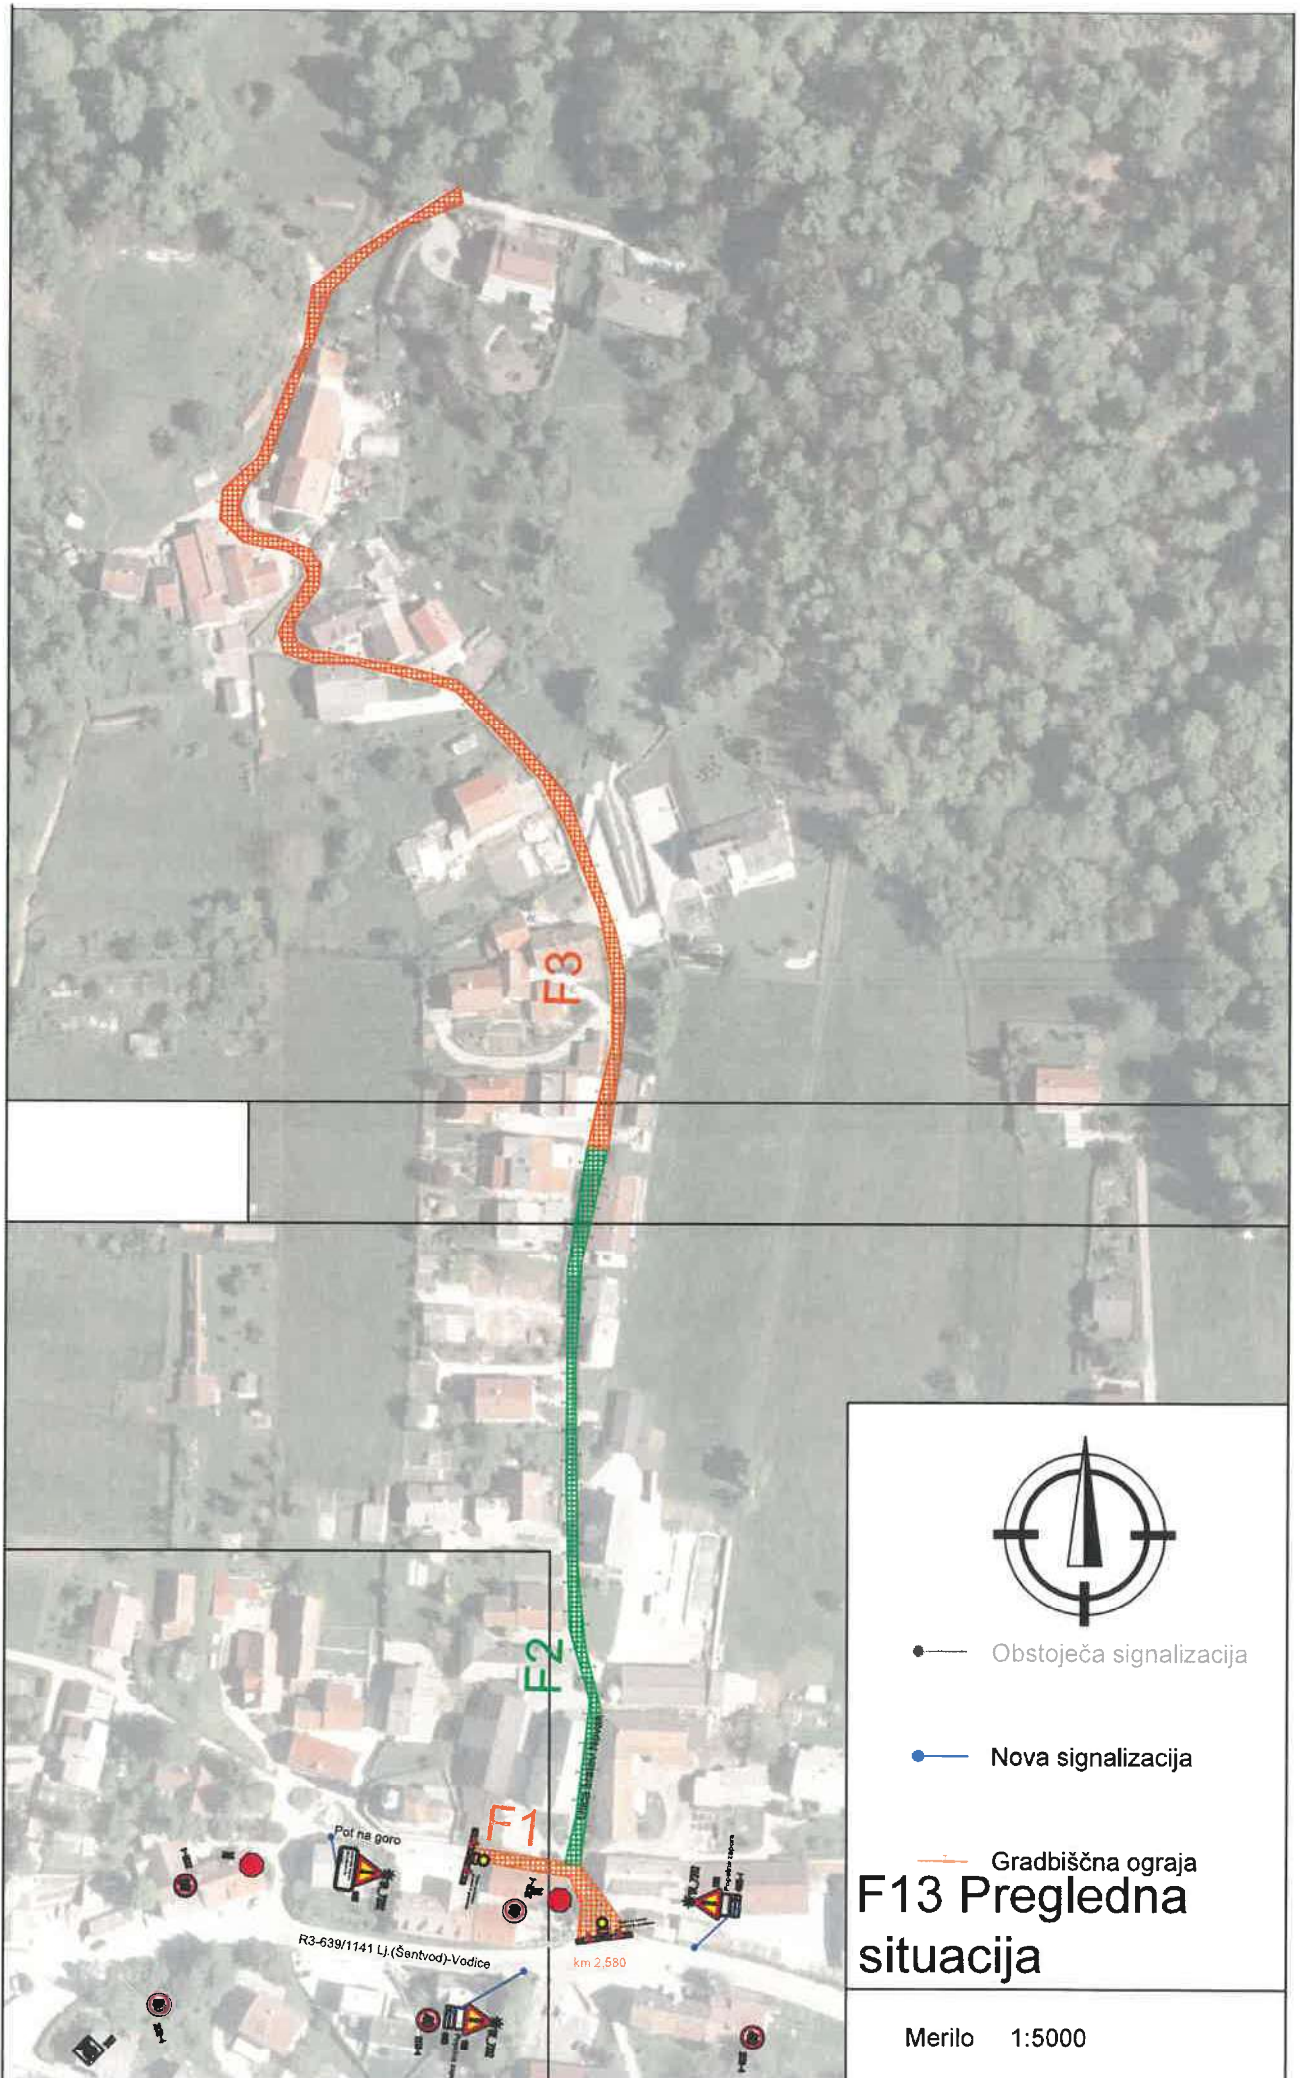

● — Obstoječa signalizacija

● — Nova signalizacija

— Gradbišna ograja

F13 Pregledna situacija

Merilo 1:5000

R3-639/1141 LJ (Šentvod)-Vadice

km 2,580

Pat na goro

F1

F2

F8

F3