

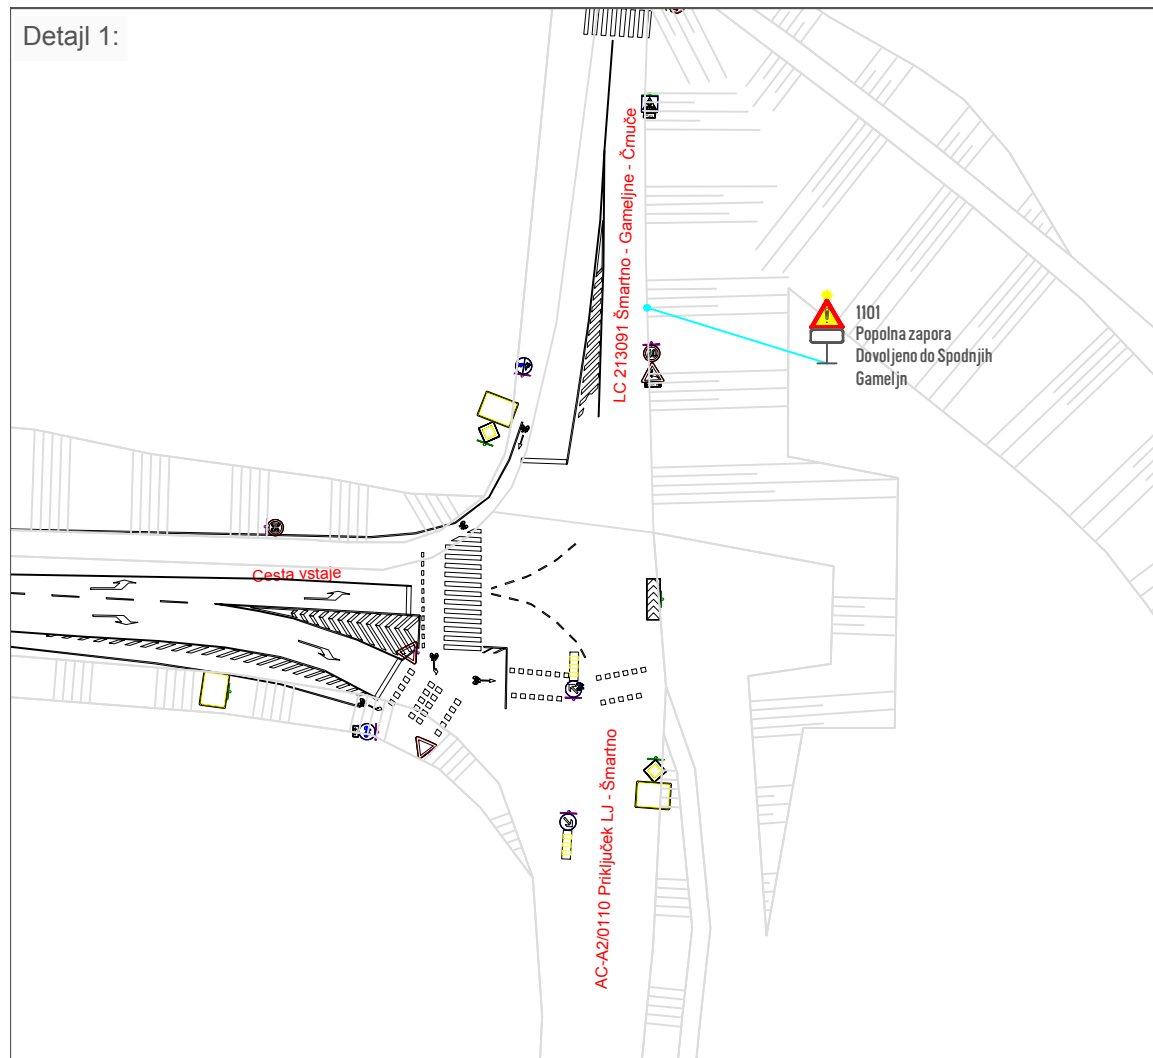
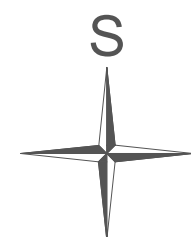


Detalj 1:

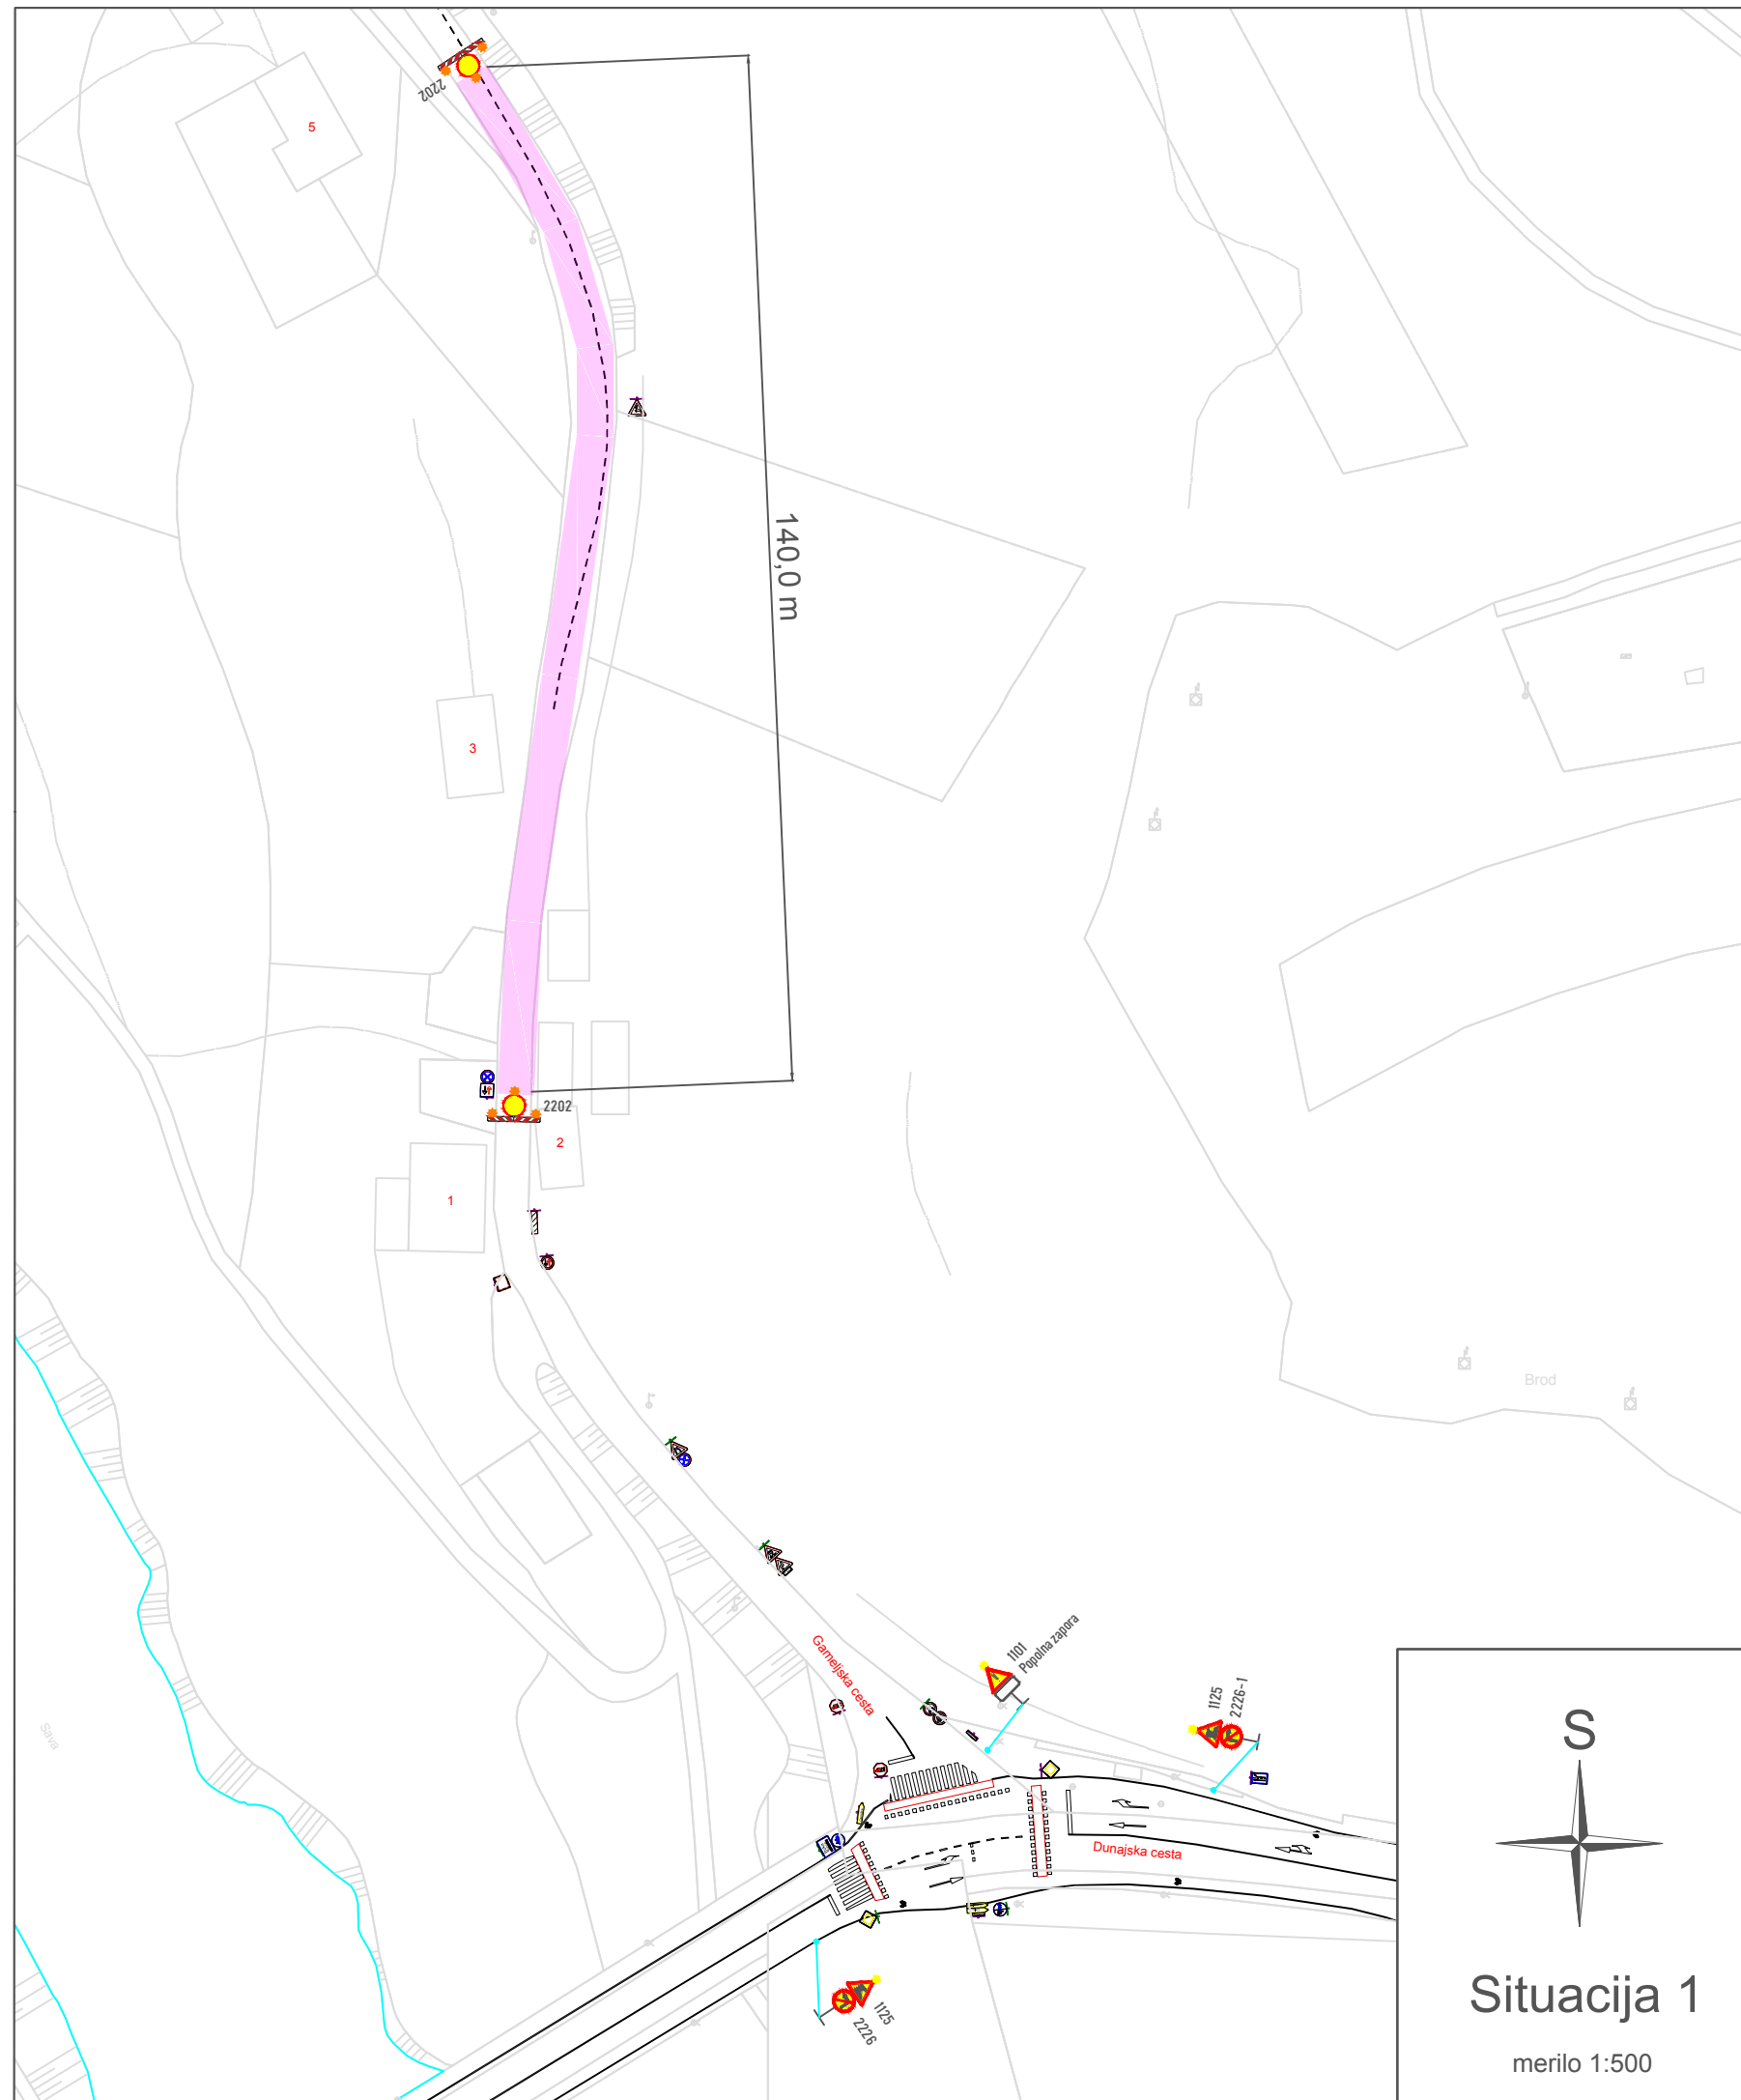

Detalj 2:

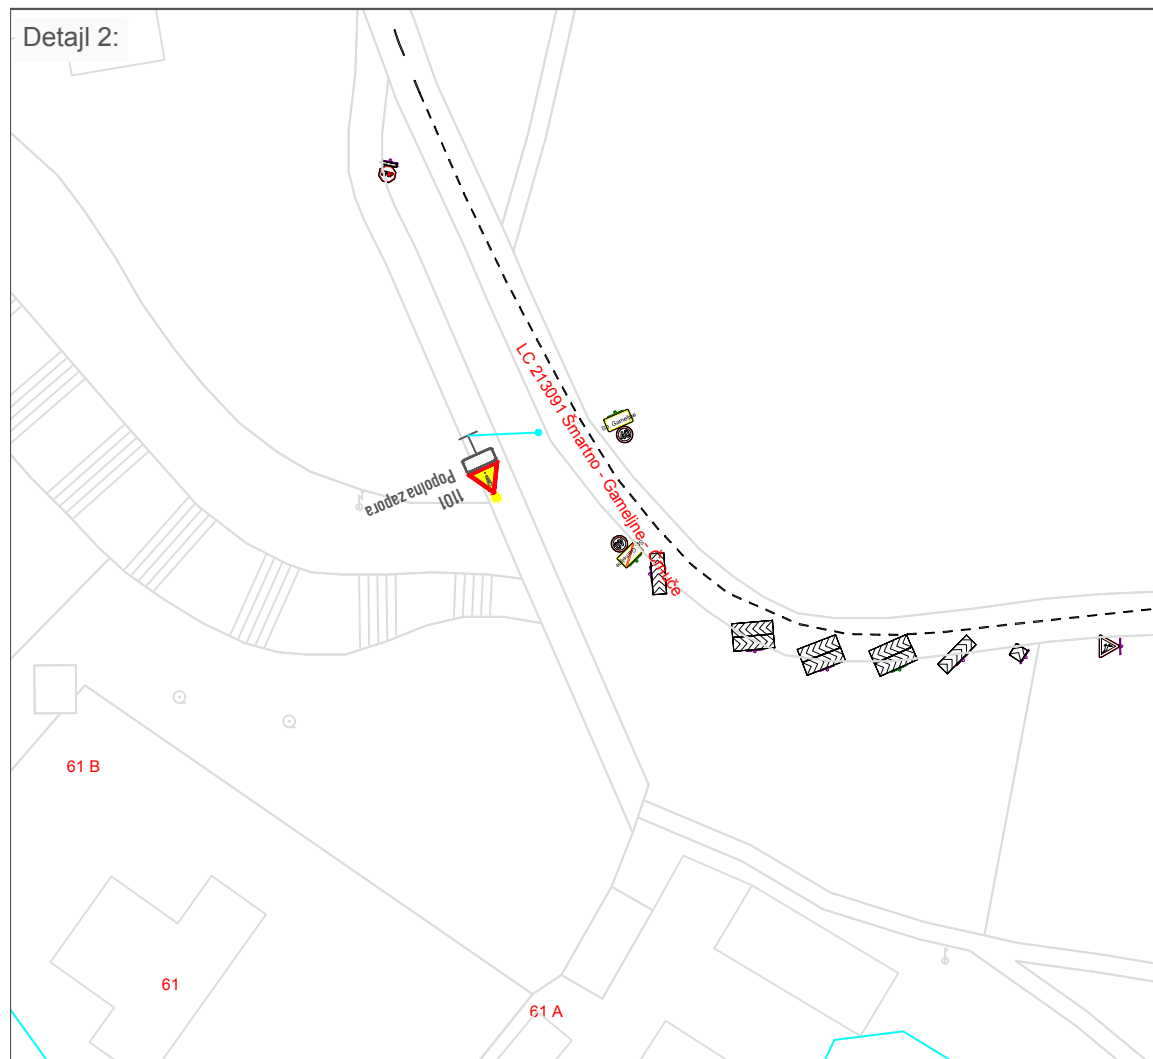

Situacija 1

merilo 1:500